



**2 ATTIC PLAN**  
SCALE: 1/4" = 1'-0"

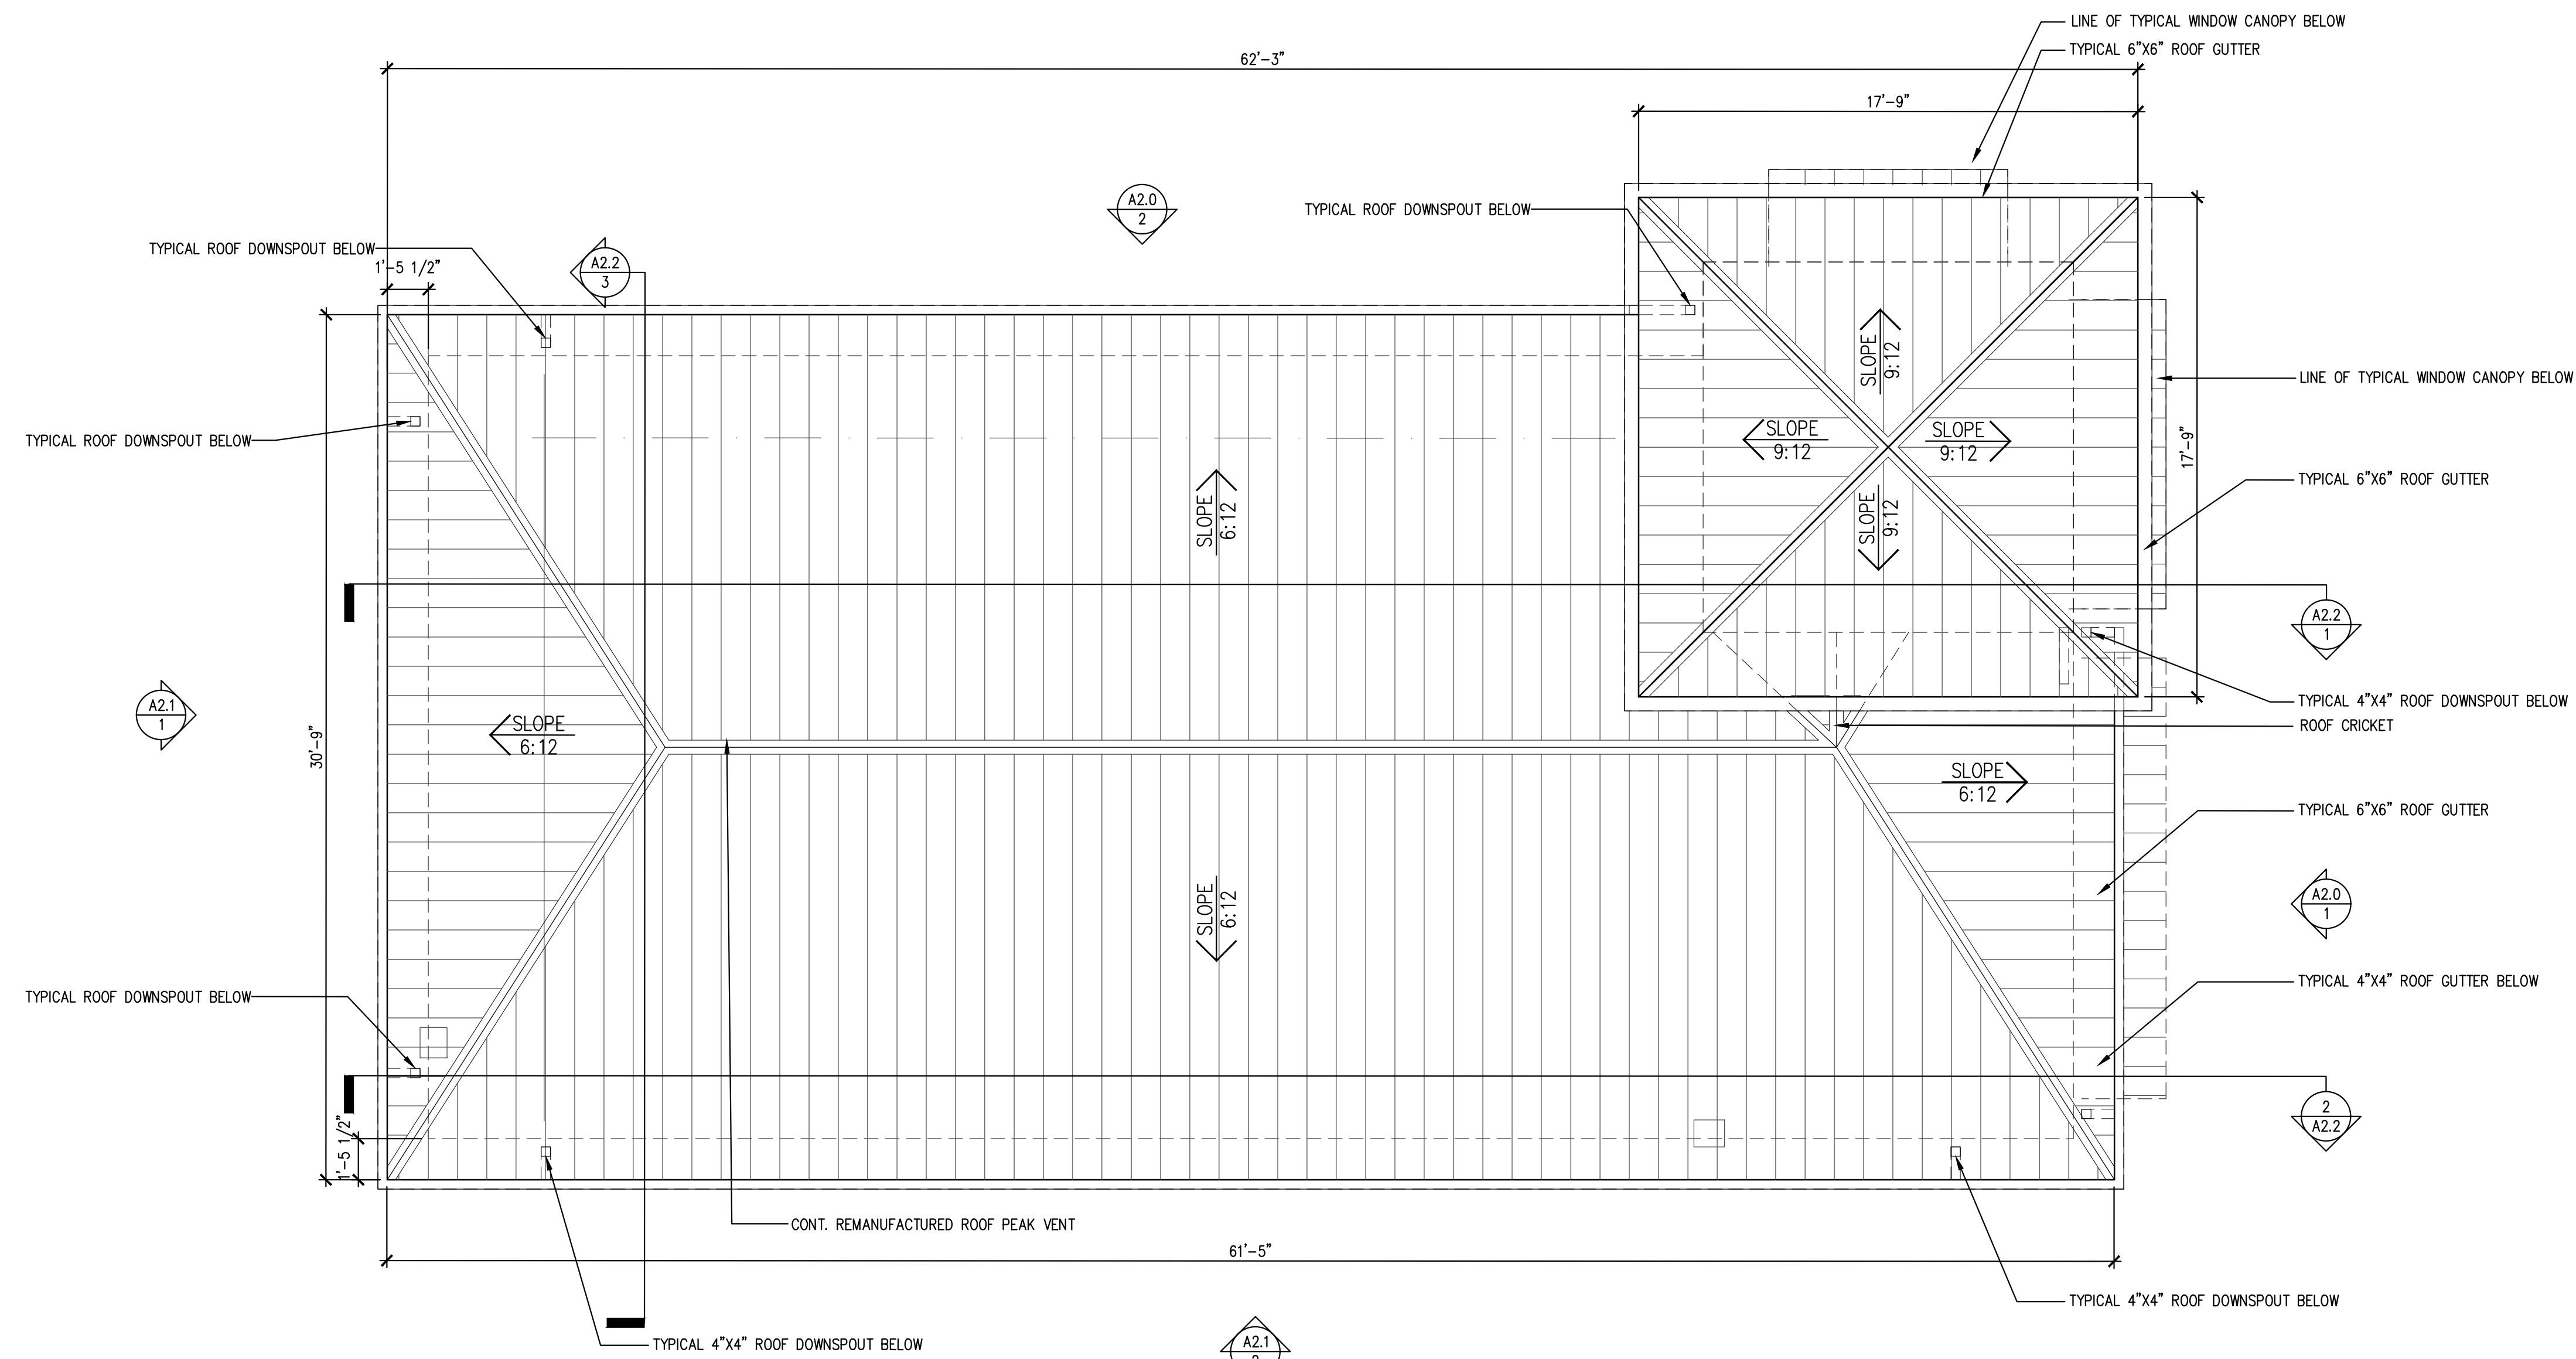


**1 ROOF PLAN**  
SCALE: 1/4" = 1'-0"

GENERAL ROOF PLAN NOTES:


1. STANDING SEAM ROOF, COLOR TO MATCH MCELROY METAL CHARCOAL. GUTTERS AND DOWNSPOUTS TO MATCH ROOF COLOR.
2. AWNING BY FRENCH AWNINGS & SCREEN CO. INC. (601-922-1132- TOM WALLACE) OR OWNER APPROVED EQUAL. PROVIDE ALUMINUM TUBE FRAMES WITH STANDING SEAM COLOR TO MATCH METAL ROOFING COLOR. PROVIDE MATCHING HEAD FLASHING. AWNING VENDOR TO DESIGN AND PERMIT SEPARATELY.
3. PROVIDE EAVE GUTTER SLOPED MIN. 1/8" PER FOOT TO DOWNSPOUTS.
4. PROVIDE CONT. RIDGE OR HIP VENT.
5. PROVIDE 8"x8" CORNER GUTTER BAFFLE 3" ABOVE GUTTER TOP EDGE TO PREVENT ROOF DRAINAGE OVERFLOW AT VALLEYS.
6. PROVIDE 12" LONG GUTTER BAFFLE 3" ABOVE TOP EDGE TO PREVENT ROOF DRAINAGE OVERFLOW AT TOWER WALL.
7. TOILET EXHAUST VENT WITH MECH. DRAWINGS SEAL ALL PENETRATIONS WATER TIGHT.

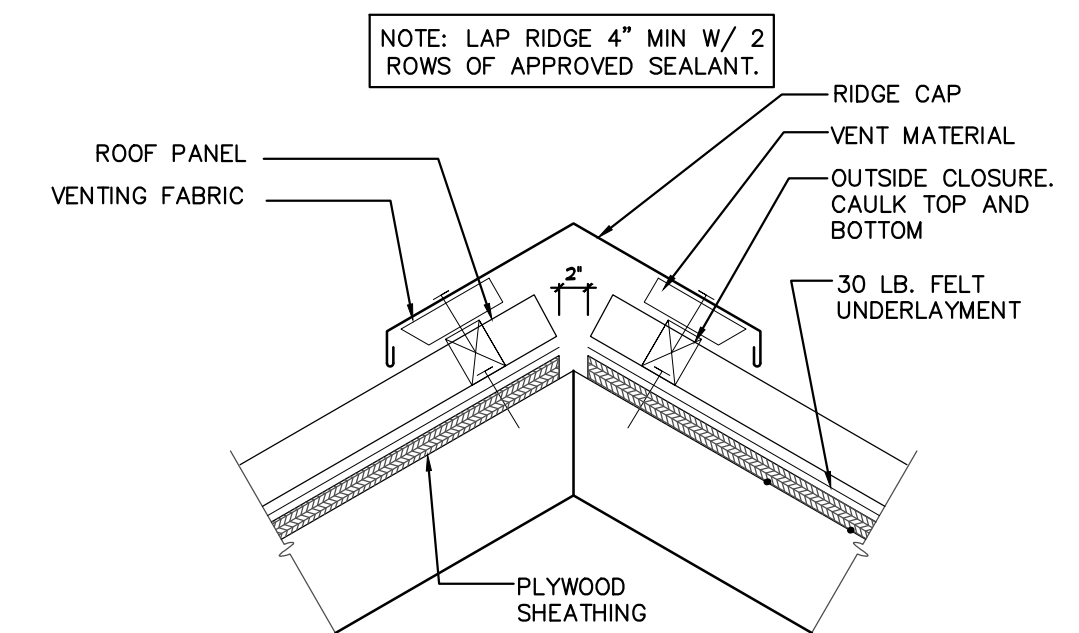


**3 VENTED RIDGE**  
SCALE: NTS

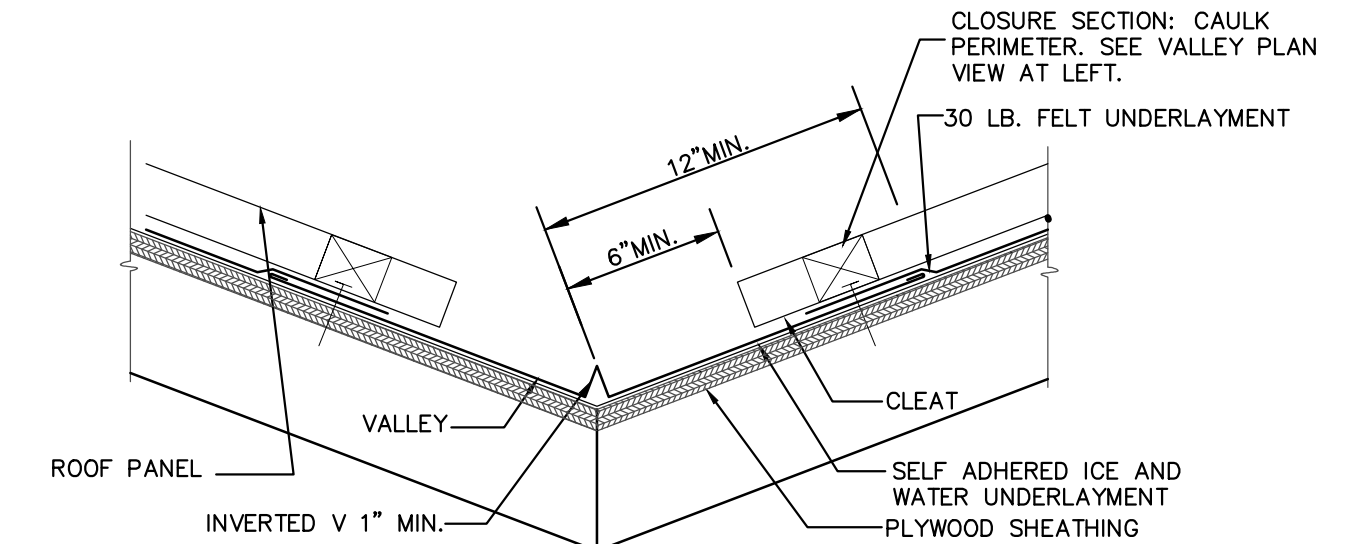

**4 VALLEY**  
SCALE: NTS

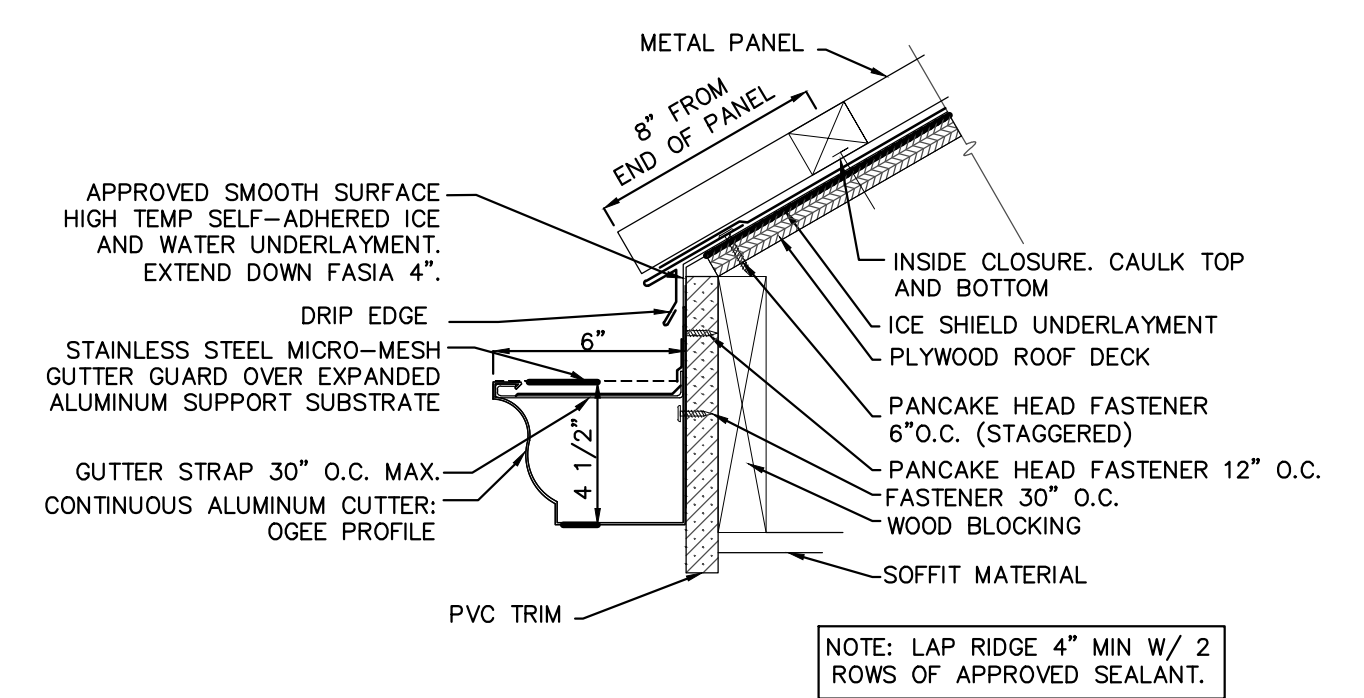

**5 FASCIA AT GUTTER**  
SCALE: NTS

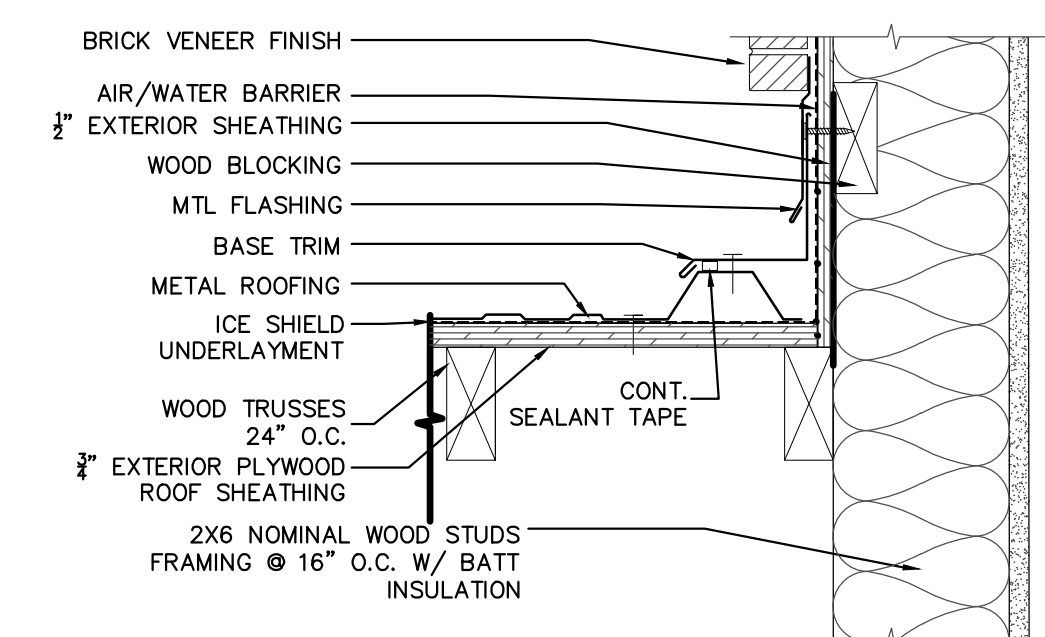

**6 ROOF TO WALL DETAIL**  
SCALE: NTS



**JOHN FRANZ**  
architect

4055 International Plaza Suite 100  
Fort Worth, Texas 76109  
(817) 737-9922

**STRICKLAND BROTHERS**  
TBD NEW SALEM HWY  
MURFREESBORO, TN

Revisions:

File Name: 21286 A1.2  
Project No: 21286  
Date: 12/13/21  
Drawn By:  
Checked By: T

SHEET

**A1.2**

ROOF PLAN