


X:\PROJECTS\22007 Strickland Brothers Dawsonville GA\CAD\STRUCT\22007 Issue for Permit 1.26.2022\22007S1.dwg, S1.1, 1/26/2022 4:17:11 PM, created, DWG to PDF, pc3, ARCH full bleed D (24.00 x 36.00 inches), 1:1

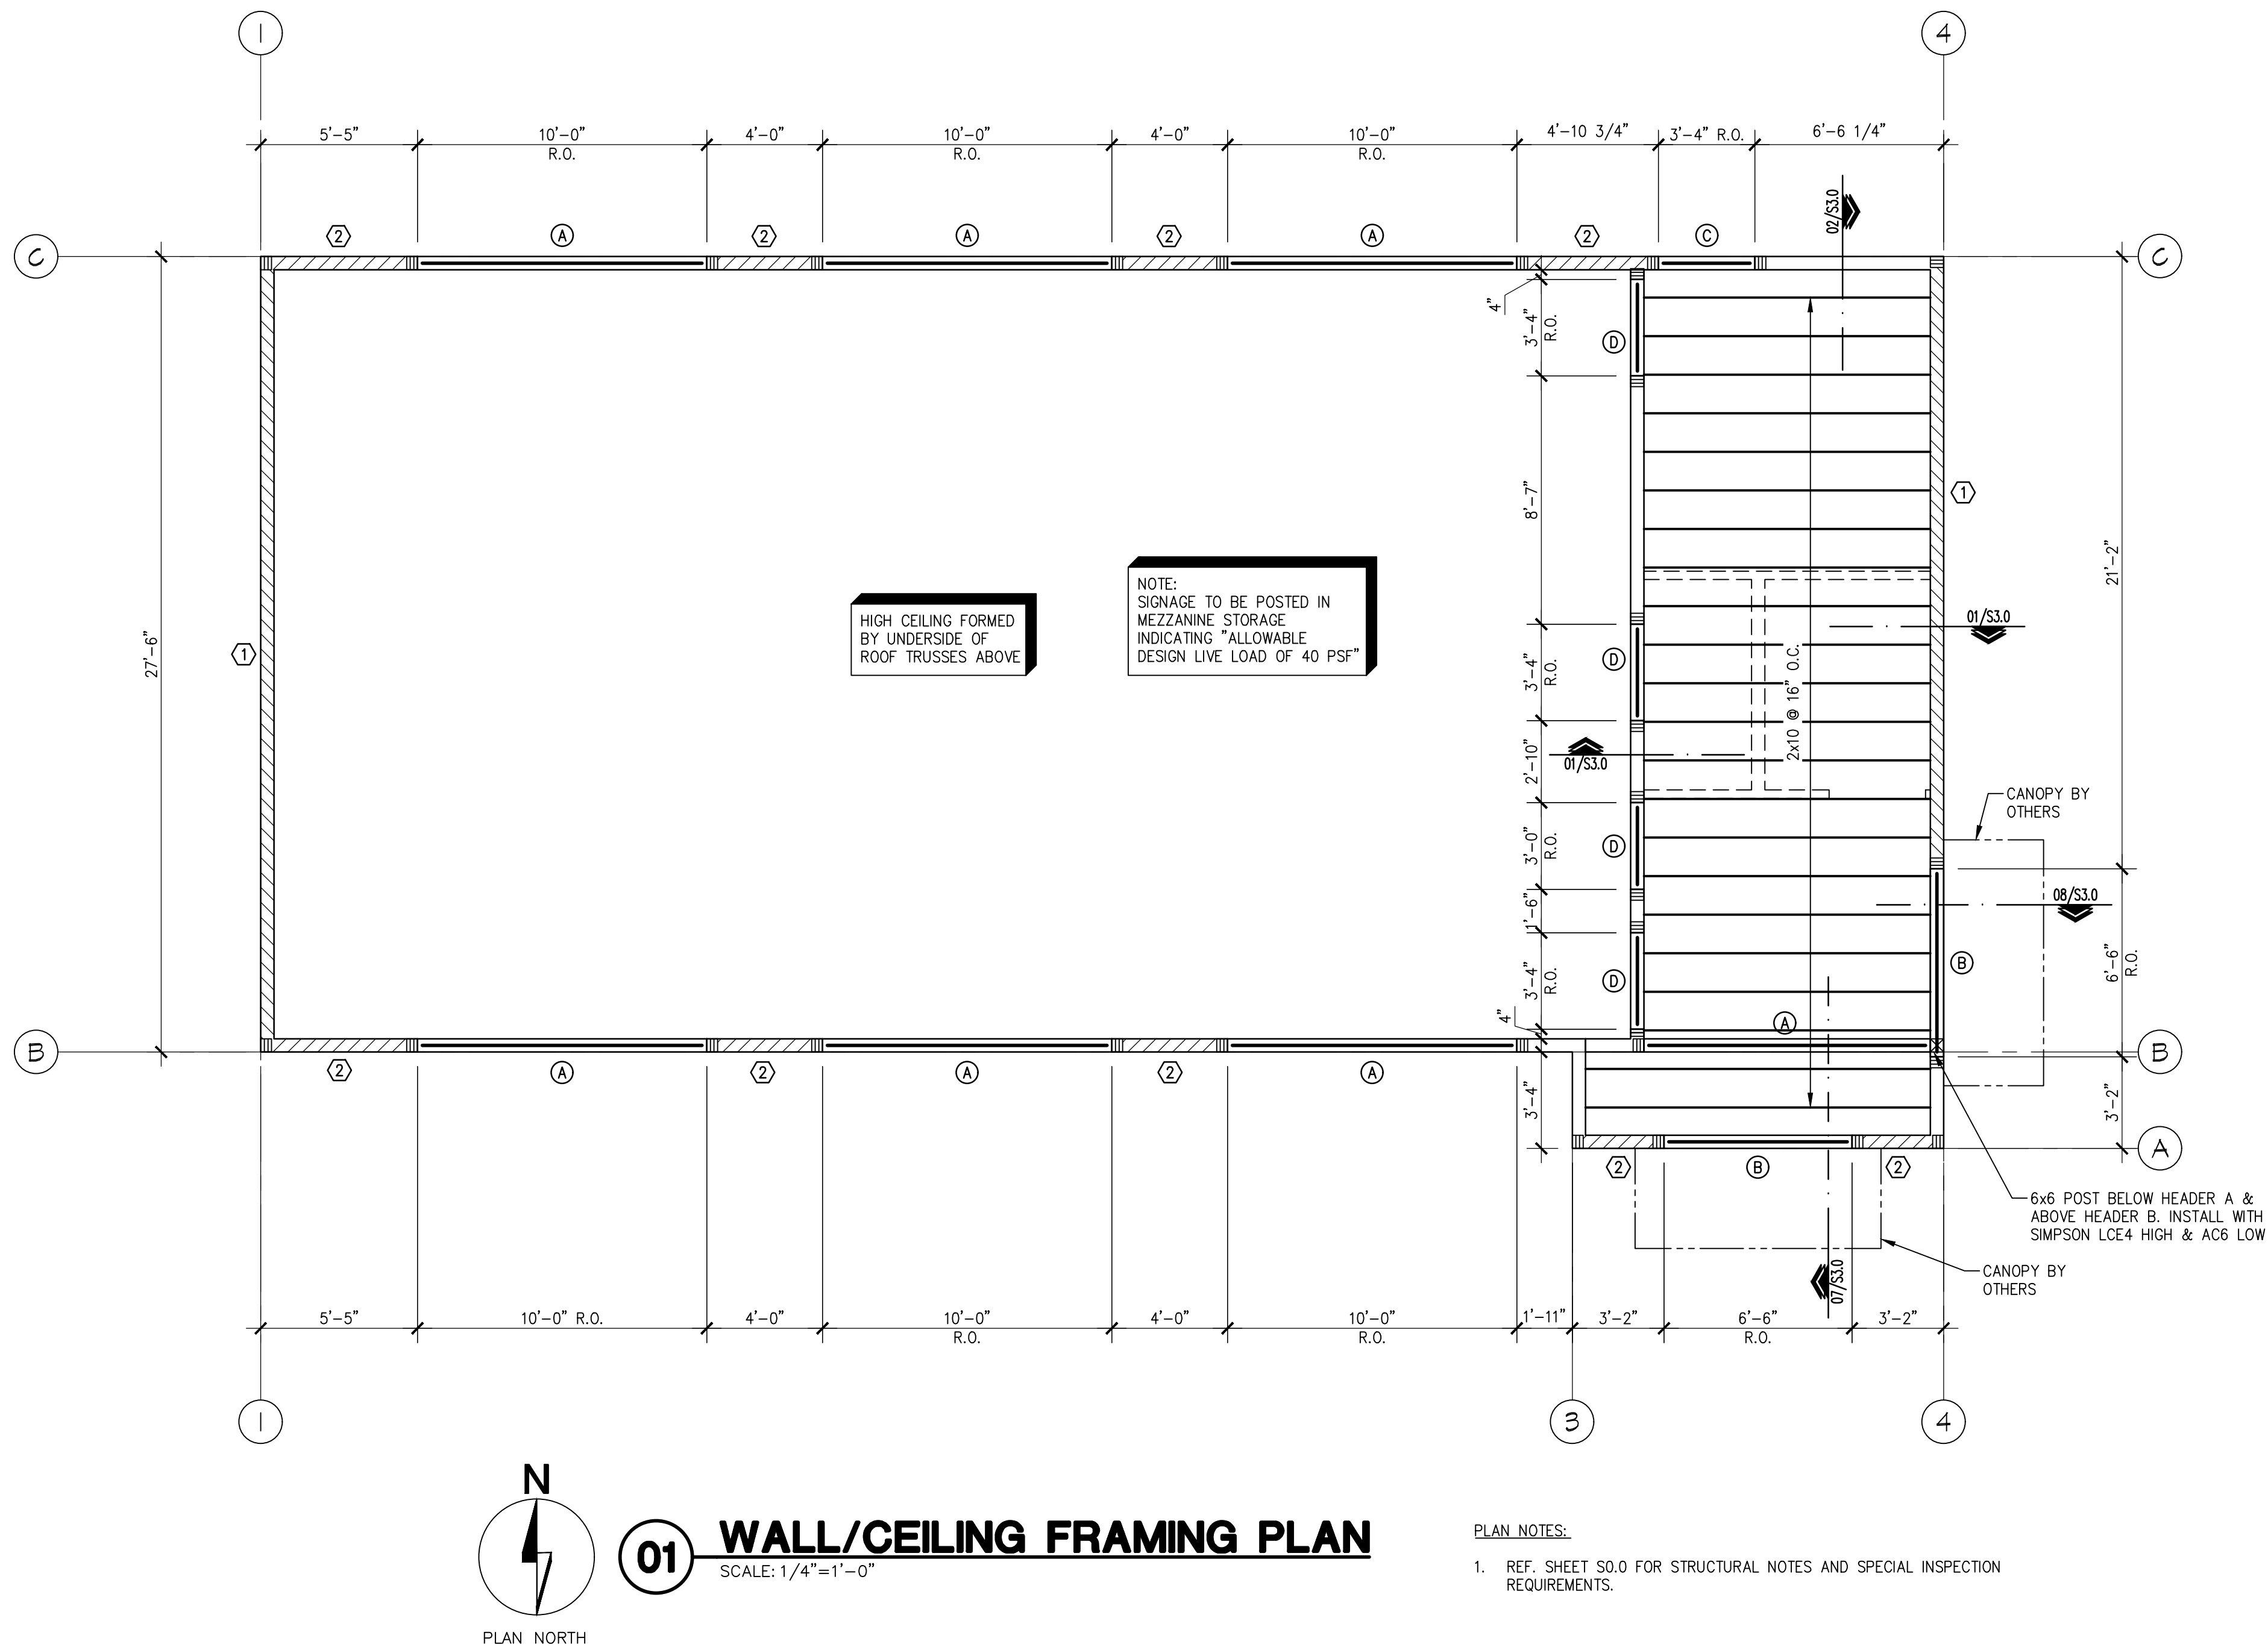

HEADER SCHEDULE	
TYPE	SIZE
(A)	5 1/2" x 15" GLB
(B)	(3) 2x10 W/ 1/2" PLYWD. SPACERS
(C)	(3) 2x8 W/ 1/2" PLYWD. SPACERS
(D)	(3) 2x6 W/ 1/2" PLYWD. SPACERS

(X) - DESIGNATES HEADER TYPE

NOTES:


1. REF. 09/S3.0 FOR TYPICAL HEADER DETAIL (U.N.O.)
2. REFER TO ARCHITECTURAL DRAWINGS FOR ALL BOTTOM OF HEADER ELEVATIONS (U.N.O.)

SHEARWALL SCHEDULE			
TYPE	NAIL SPACING	HOLDOWN	ANCHOR BOLTS
(1)	10d @ 6" O.C.	HDU5-SDS2.5	5/8" @ 32" O.C.
(2)	10d @ 6" O.C.	HDU5-SDS2.5	5/8" @ 32" O.C.

(X) - DESIGNATES SHEARWALL TYPE

NOTES:

1. USE 10d COMMON NAILS.
2. NAIL PANEL FACES @ 12" O.C.
3. USE 1/2" WOOD SHEATHING ON EXTERIOR. REFER TO STRUCTURAL NOTES S0.0.
4. STAGGER PLYWOOD JOINT AND SILL PLATE NAILING.
5. FRAMING MEMBERS OR BLOCKING SHALL BE PROVIDED AT THE EDGES OF ALL SHEETS IN SHEARWALLS.
6. REFER TO 03/S2.1 FOR TYPICAL HOLDOWN DETAIL.
7. HOLDOWN ANCHORS MUST BE TIED IN PLACE PRIOR TO FOUNDATION INSPECTION IF CAST IN PLACE.
- *8. FRAMING AT ADJOINING PANEL EDGES SHALL BE 3 INCH NOMINAL OR THICKER AND NAILS SHALL BE STAGGERED WHERE NAILS ARE SPACED AT 2" O.C. OR ARE ON EACH FACE.

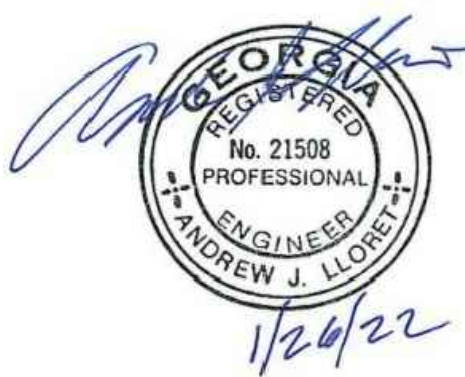

Ronald R. Roberts
Associates, Inc.
Consulting Engineers
2946 N. Stemmons Freeway
Dallas, Texas 75247-6103
Phone: (214) 637-6299
www.rara.net

COPYRIGHT © 2022

Revisions:

File Name: 22047
Project No: 22047
Date: 01/19/22
Drawn By: SM
Checked By: CB